


This drawing has been prepared based on a measured survey. The contractor must verify dimensions on site.

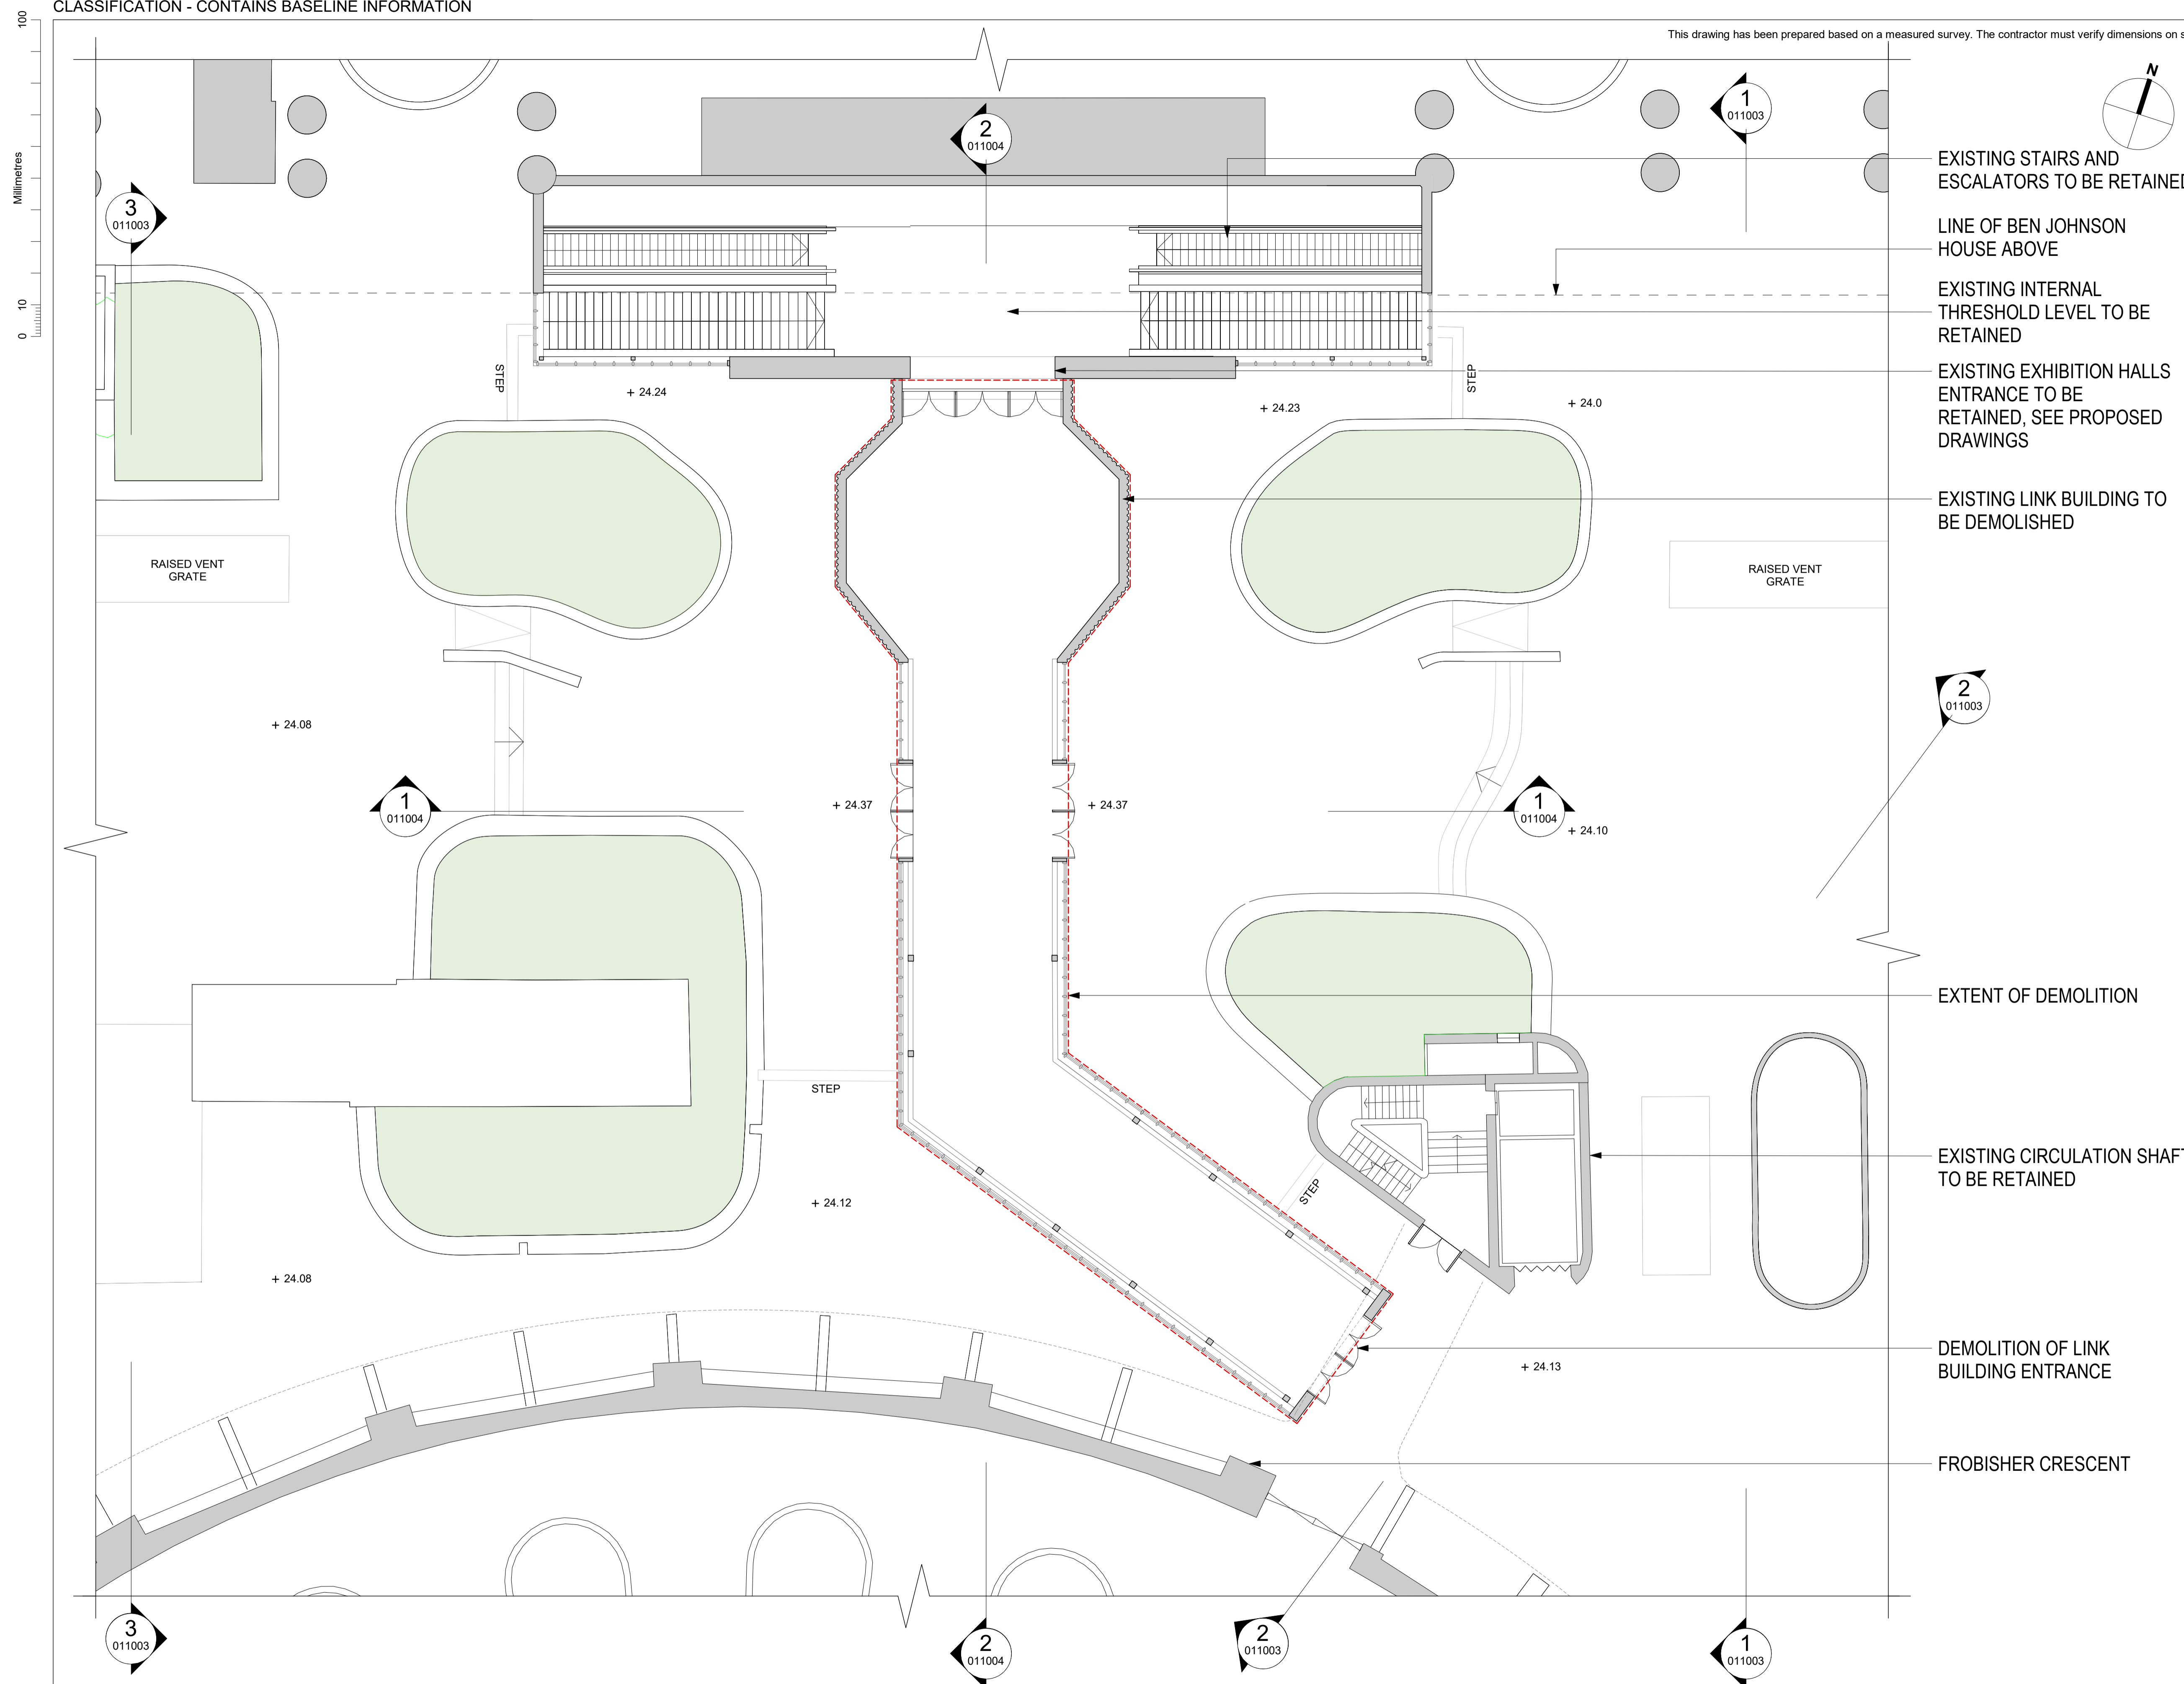

- EXISTING STAIRS AND ESCALATORS TO BE RETAINED
- LINE OF BEN JOHNSON HOUSE ABOVE
- EXISTING INTERNAL THRESHOLD LEVEL TO BE RETAINED
- EXISTING EXHIBITION HALLS ENTRANCE TO BE RETAINED, SEE PROPOSED DRAWINGS
- EXISTING LINK BUILDING TO BE DEMOLISHED


2  
011003

EXTENT OF DEMOLITION

EXISTING CIRCULATION SHAFT TO BE RETAINED

DEMOLITION OF LINK BUILDING ENTRANCE

FROBISHER CRESCENT

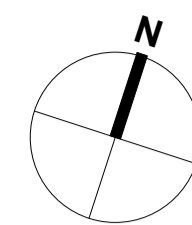


**SAFETY, HEALTH AND ENVIRONMENTAL INFORMATION**

In addition to the hazards/risks normally associated with the types of work detailed on this drawing, note the following:

- CONSTRUCTION
- MAINTENANCE/CLEANING
- DECOMMISSIONING/DEMOLITION

EXTENT OF DEMOLITION

It is assumed that all works will be carried out by a competent contractor working, where appropriate, to an approved method statement

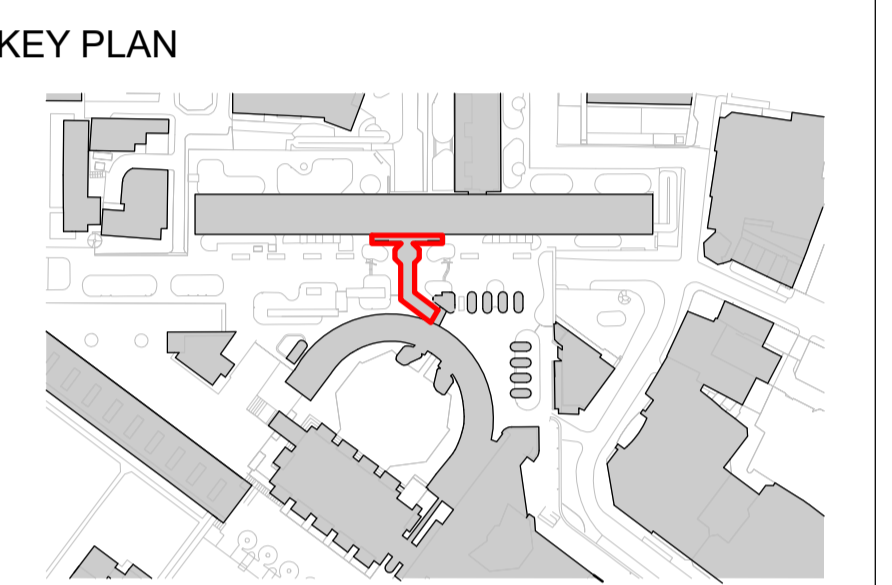

Existing Link Building

NOTE : REFER TO ARCHITECTURAL METHOD STATEMENT FOR MORE INFORMATION

Rev.	Date	Description	By	Chk'd	App'd
P01	24/11/22	Issue for Stage Approval		EP	RL NM

Drawing Suitability: **FOR STAGE APPROVAL** Status: **S4**

**ATKINS**  
Member of the SNC-Lavalin Group

The HUB  
500 Park Avenue  
Almondsbury  
Bristol  
BS32 4RZ  
Tel: +44 1454 662000  
www.atkinsglobal.com  
© Atkins Ltd (2022)




Project Title: **The Barbican Podium Refurbishment Phase 2**

Drawing Title: **Existing Link Building Podium Level Plan**

Scale	Designed	Drawn	Checked	Authorised
As indicated	EP	RL	EP	NM
Original Size	Date	Date	Date	Date
A1	01.10.2022	07.11.2022	16.11.2022	18.11.2022
Drawing Number	Revision			Revision
BP2-ATK-ZZ-00-DR-AR-011001				P01

1 Existing Link Building Podium Level Plan  
SCALE 1:100

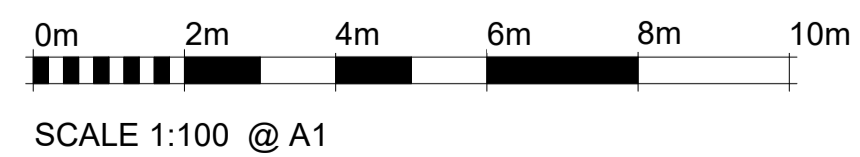

Atkins Project Number: 5200501